


9009-9011 Directors Row Dallas, TX 75247

Site Plan DIRECTOR'S ROW

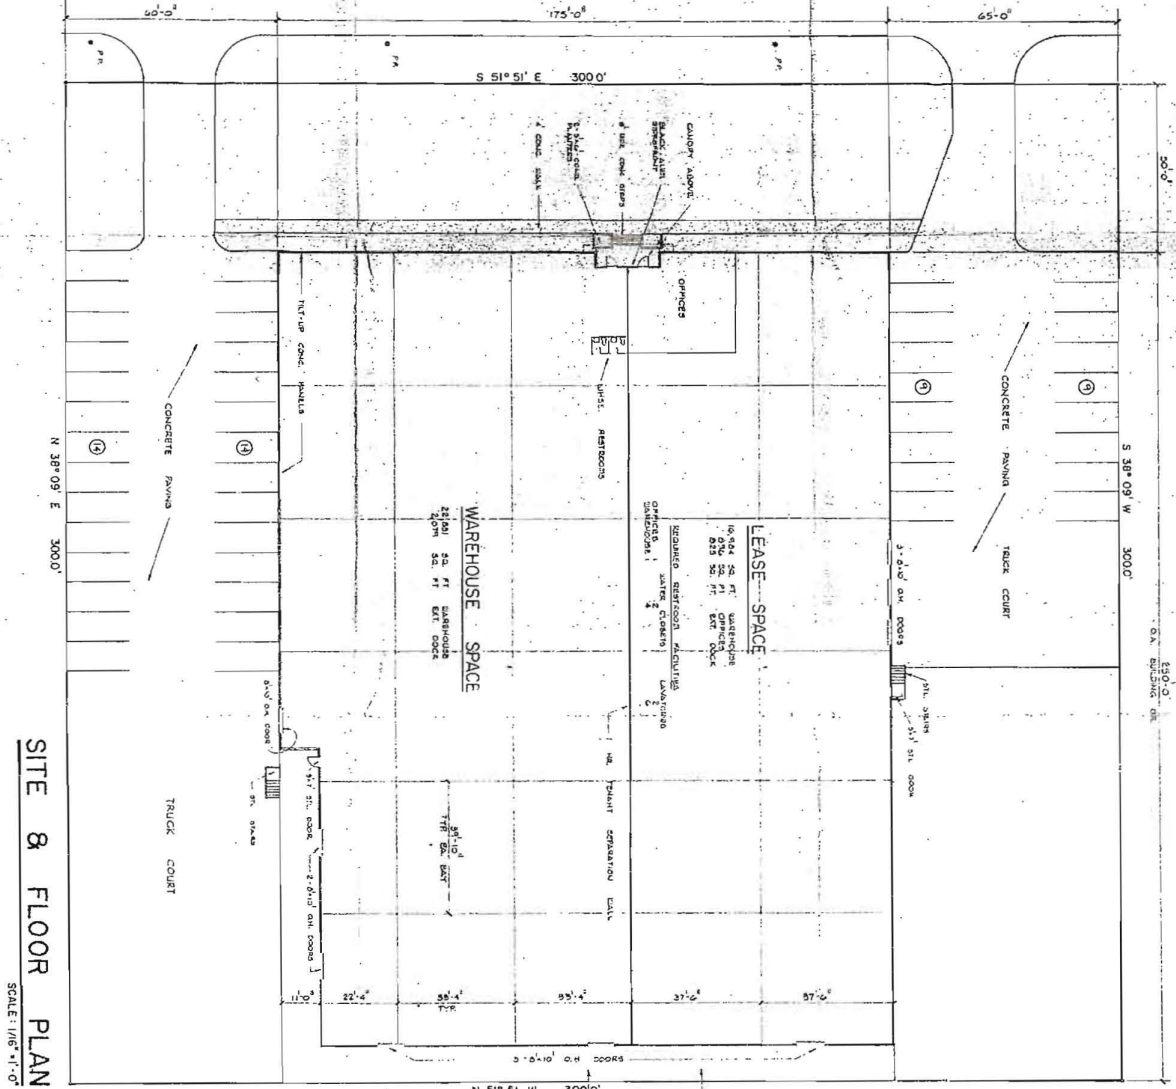

SITE 8 FLOOR PLAN
SCALE: 1/8" = 1'-0"

PROJECT DATA	
LAND AREA	BUILDING AREA
TOTAL	TOTAL
LAND AREA	BUILDING AREA
TOTAL	TOTAL
LAND AREA	BUILDING AREA
TOTAL	TOTAL

SHEET TITLE
SITE & FLOOR PLAN

APPROVED
DATE: 10/19/80

JOB NO.
80031

SHEET NO.
2

of 2 SHEETS

A JOB FOR
Crump Business Forms

8003 DIRECTOR'S ROW DALLAS, TEXAS

J. Williams & Co. Inc.
1941 WEST WOODBRIDGE LANE
DALLAS, TEXAS 75247

NO.	DATE	BY	DESCRIPTION OF REVISIONS